


**OVERALL AMENITY Bldg. FLOOR PLAN - LEVEL 1**


scale: 3/16" = 1' - 0"

LVINGSTON AMENITY Bldg.	
<b>LEVEL 1:</b>	
3,127 SF ASSEMBLY	= 209 OCCUPANTS
1,097 SF BUSINESS	= 8 OCCUPANTS
Total Floor 1	4,225 SF
Grand Total	9,305 SF
Dimensions 87' 9 3/4" x 57' 9 3/4"	

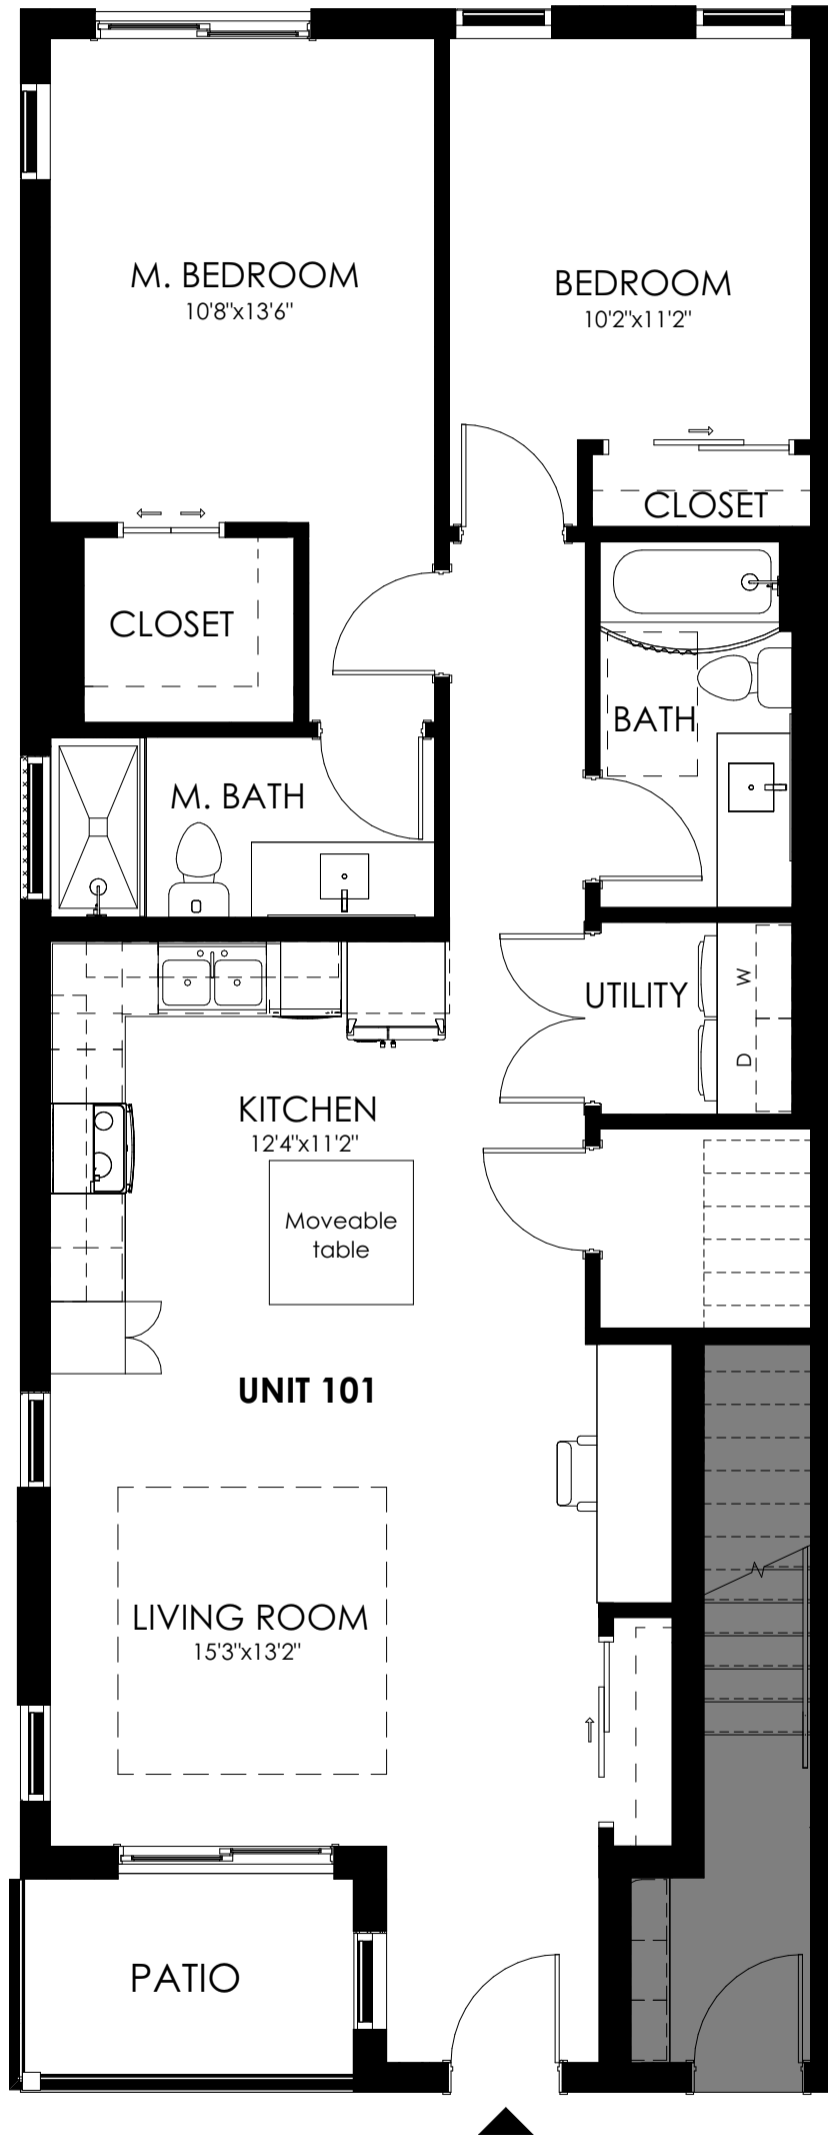


**Livingston Apartments**  
**UNIT 101 Area Summary**

Living A/C	1,040 SF
Patio	55 SF
<b>Total Floor A/C</b>	<b>1,040 SF</b>
<b>Grand Total</b>	<b>1,200 SF</b>
<b>Dimensions 21'3" x 56' 2"</b>	

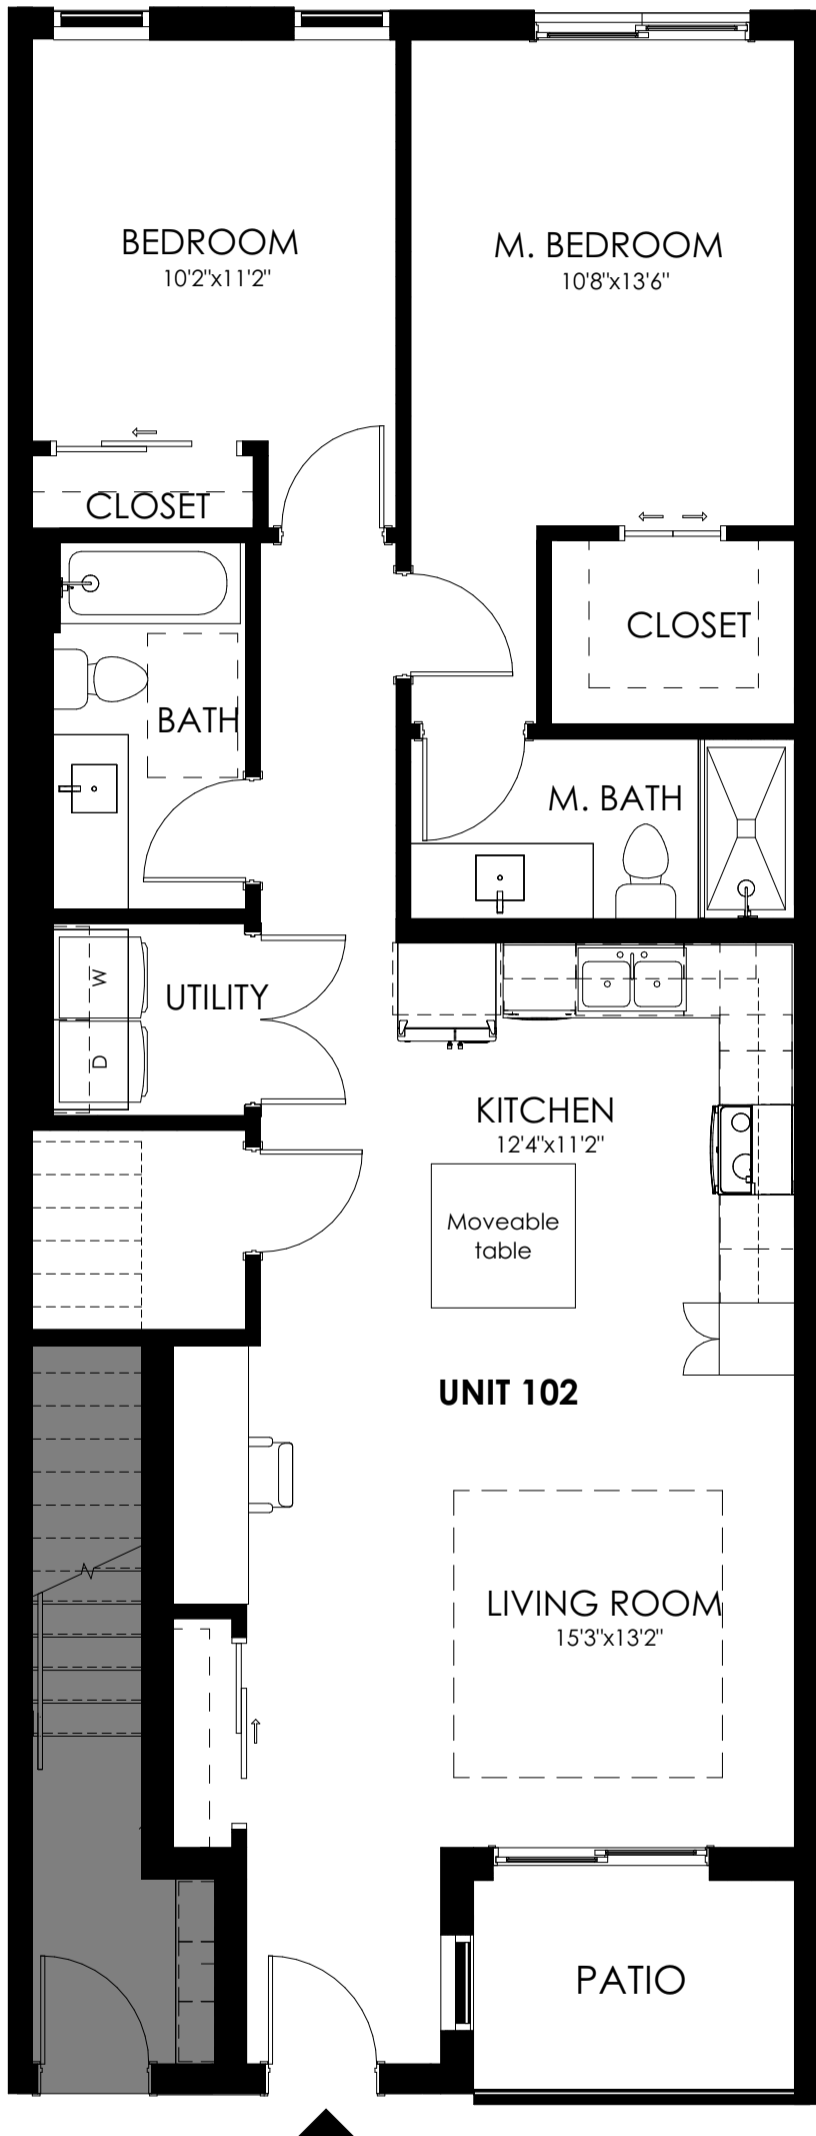


**Livingston Apartments**  
**UNIT 102 Area Summary**

Living A/C	1,035 SF
Patio	54 SF
<b>Total Floor A/C</b>	<b>1,035 SF</b>
<b>Grand Total</b>	<b>1,180 SF</b>
<b>Dimensions 21'3" x 56' 2"</b>	

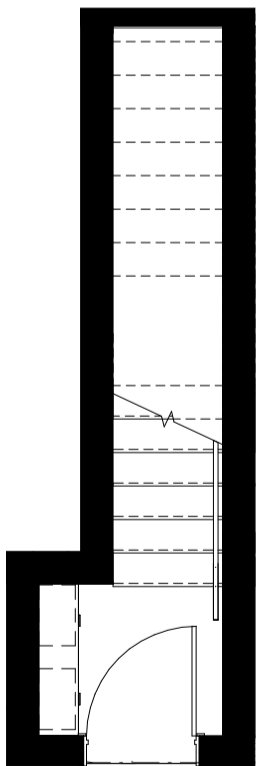


First Floor | Entrance

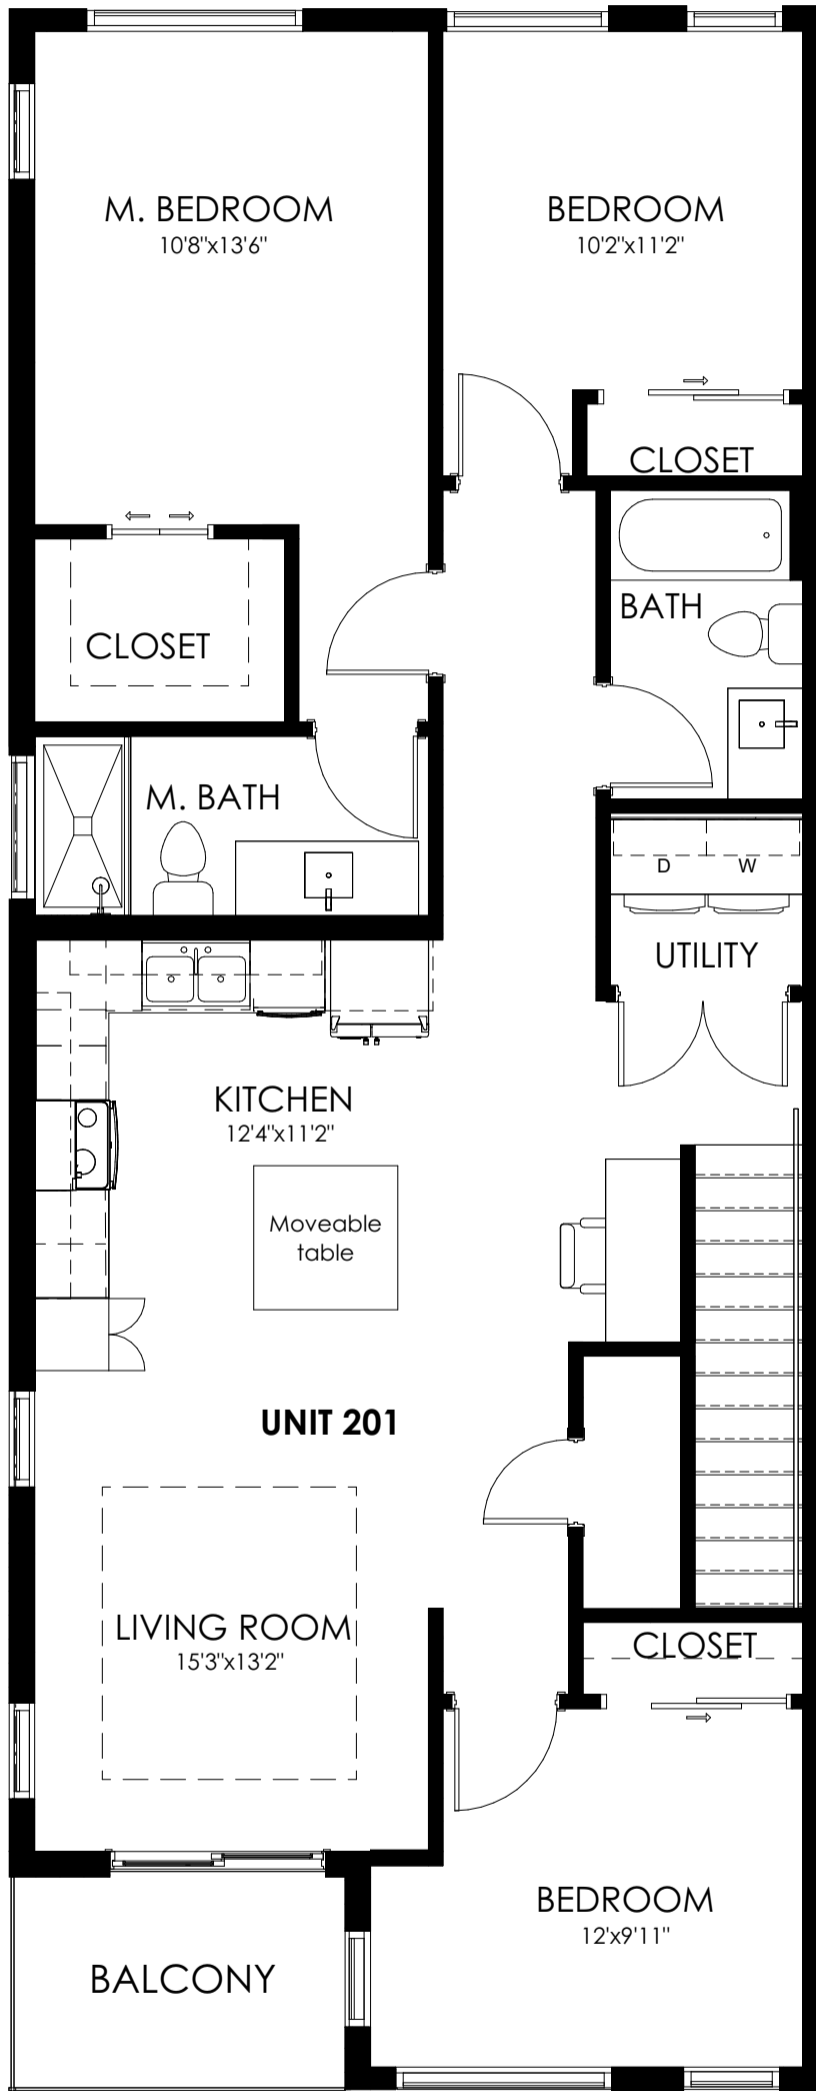


Second Floor

**Livingston Apartments**  
**UNIT 201 Area Summary**

Living A/C	1,150 SF
Balcony	50 SF
<b>Total Floor A/C</b>	<b>1,150 SF</b>
<b>Grand Total</b>	<b>1,300 SF</b>
<b>Dimensions 21'5" x 56' 8"</b>	

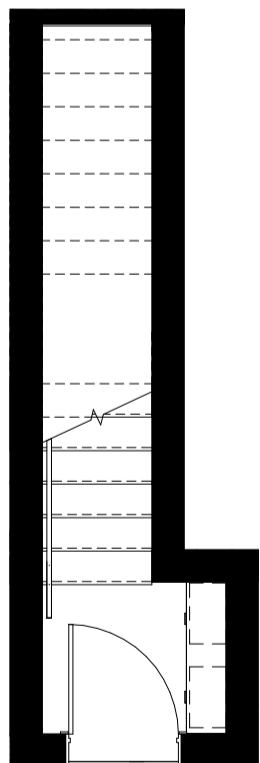

First Floor | Entrance

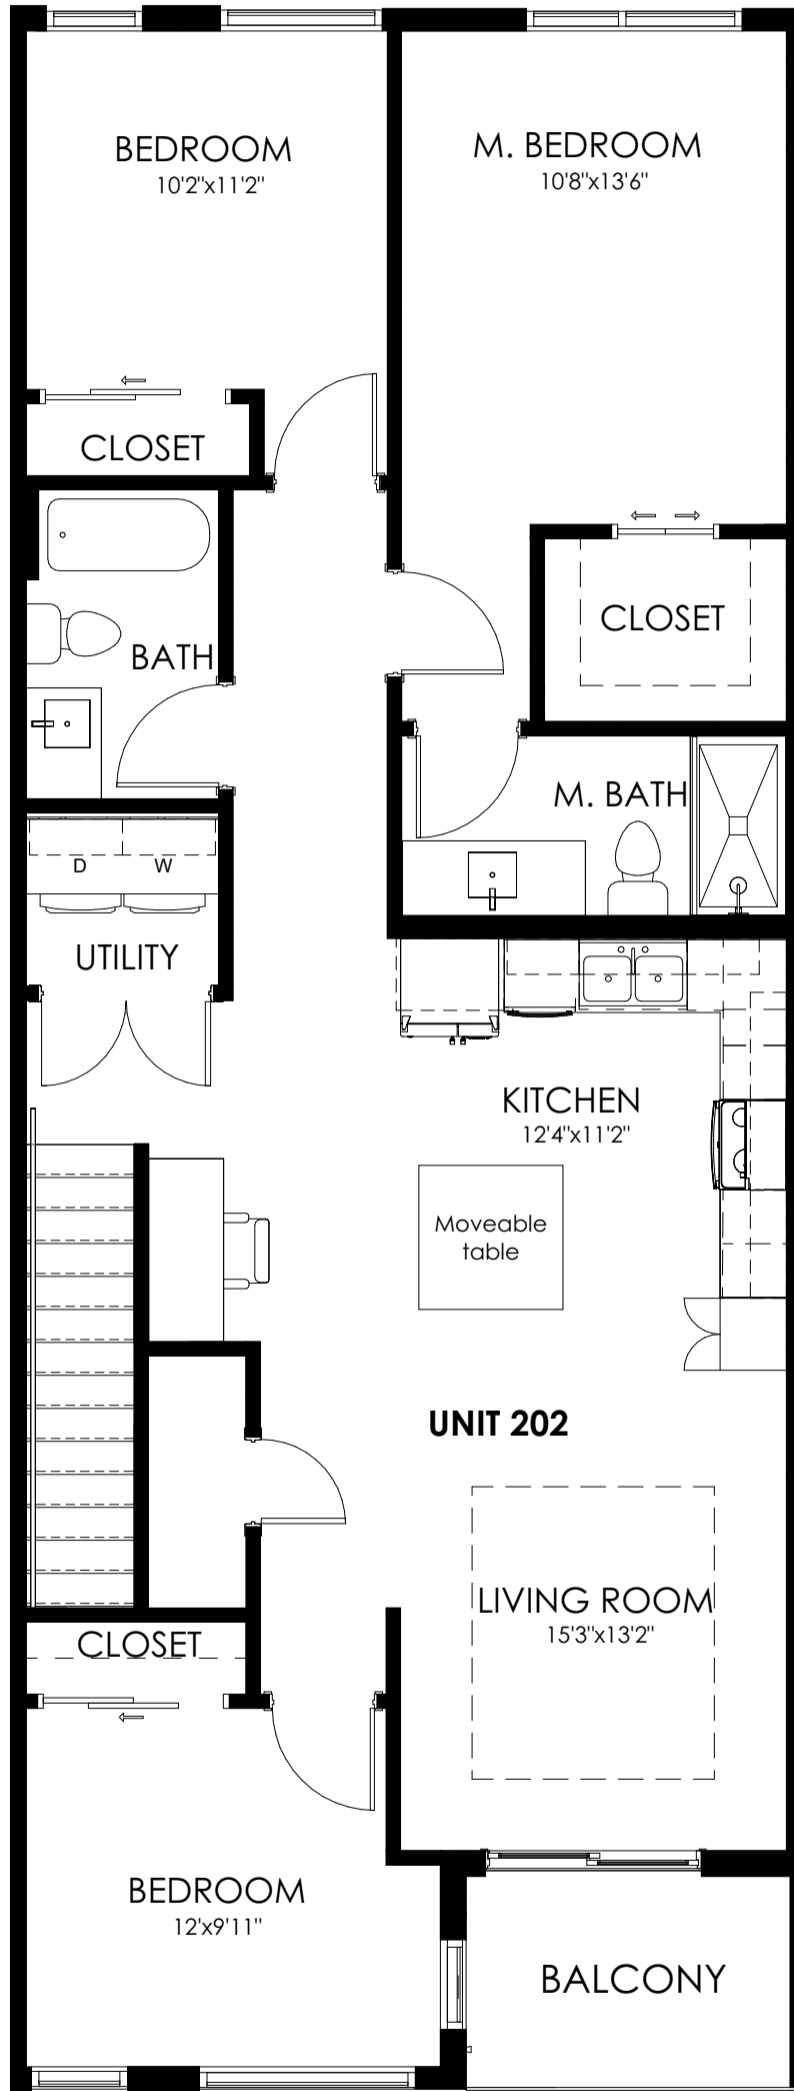

Second Floor

**Livingston Apartments**  
**UNIT 202 Area Summary**

Living A/C	1,135 SF
Balcony	50 SF
<b>Total Floor A/C</b>	<b>1,135 SF</b>
<b>Grand Total</b>	<b>1,275 SF</b>
<b>Dimensions 21'5" x 56' 8"</b>	